


GENERAL NOTES

1. THE CONTRACTOR SHALL VERIFY ALL EXISTING CONDITIONS BEFORE STARTING ANY WORK.
2. THE CONTRACTOR SHALL CONTACT THE ARCHITECT BEFORE PROCEEDING WITH ANY WORK.
3. ALL WORK SHALL BE DONE IN ACCORDANCE WITH THE LOCAL BUILDING REGULATIONS.
4. ALL NECESSARY PRECAUTIONS SHALL BE TAKEN TO PREVENT INJURY OR ACCIDENT TO ABOVE ON SITE.
5. ALL DRAWINGS MUST BE READ IN CONJUNCTION WITH EACH OTHER.
6. ALL DIMENSIONS SHOWN MUST BE REFERENCED TO THE ARCHITECT'S CONSTRUCTION AND ANY DISCREPANCY FOUND MUST BE REPORTED TO THE ARCHITECT IMMEDIATELY.
7. DIMENSIONS SHOWN MUST BE USED IN REFERENCE TO SCALD DIMENSIONS.
8. ALL WINDOWS ADJACENT TO DOORS OR BATH TUBS SHALL BE TEMPERED SAFELY.
9. BEDROOM EGRESS WINDOWS SHALL BE USED WHERE APPLICABLE AND SHALL MEET MINIMAL CLEARANCES AS PER SECTION 1005.4 OF LOCAL BUILDING CODE.

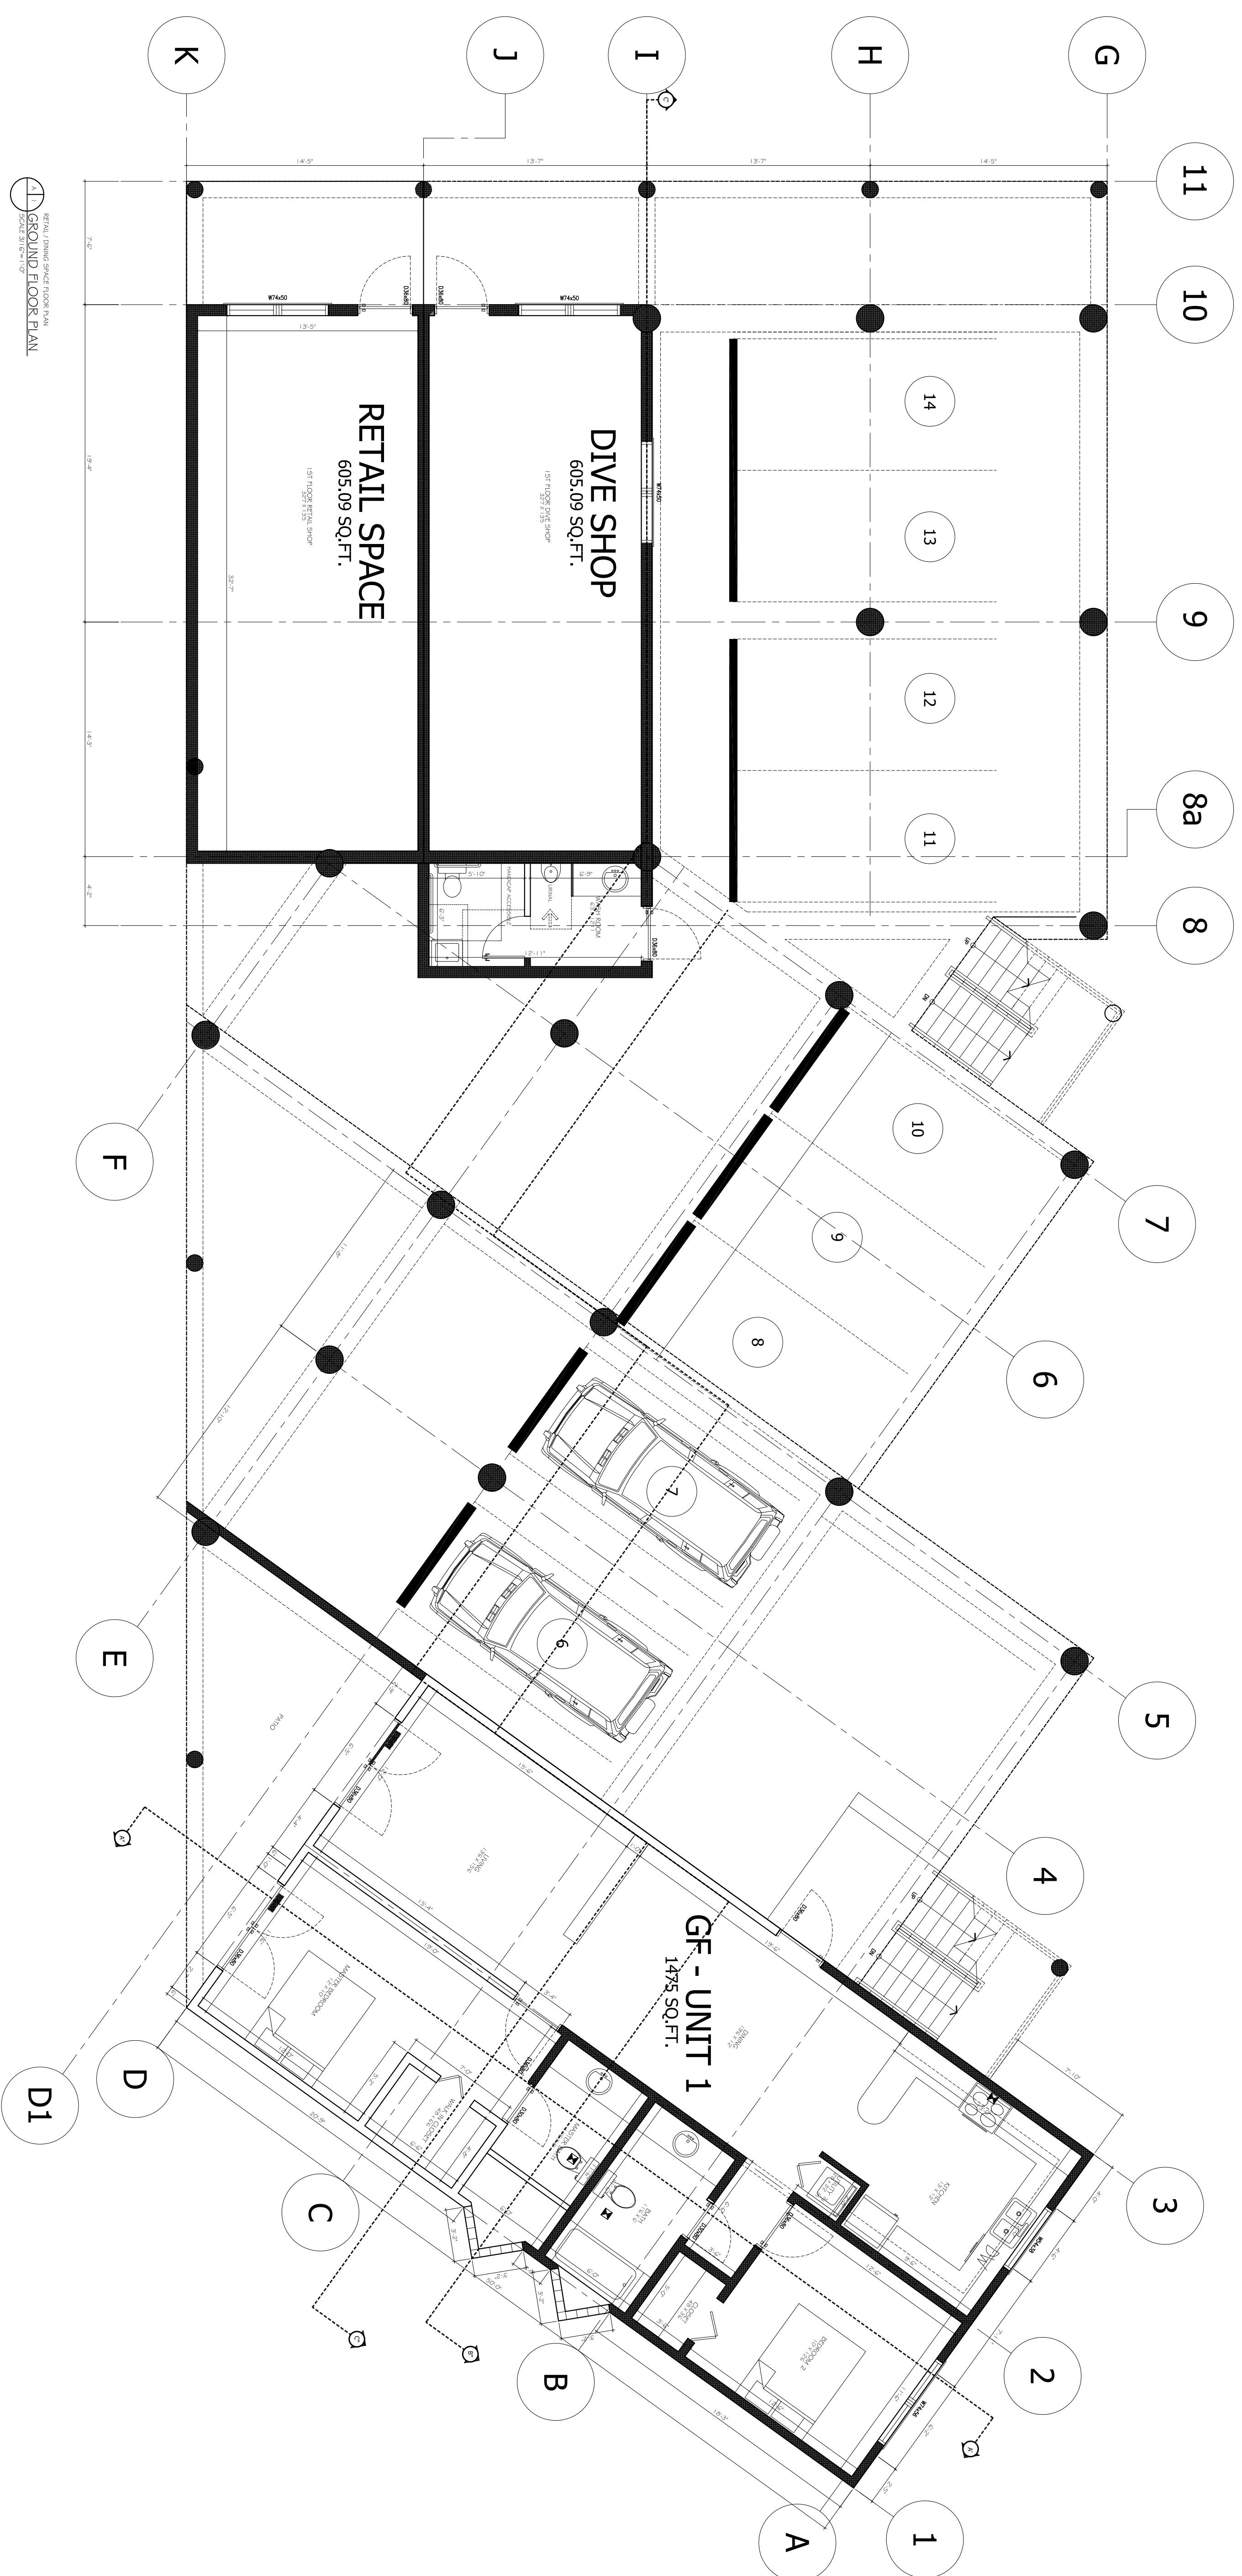

REVISIONS	BY

CAIMAN BUSINESS PARK, BUILDING C UNIT C-2
TELEPHONE: 949-2664
FACSIMILE: 945-2179
 E-MAIL: ISLDRAFT@CANDW.KY
 PO BOX 80, BODDEN TOWN



SHEET TITLE :
 GROUND FLOOR PLAN

PROJECT :
 PROPOSED LIGHTHOUSE POINT APARTMENTS
 ON BLOCK 1E PARCEL # 15
 (WEST BAY NORTH WEST).

DATE: Thu 18 Oct 2007 - 13:41 pm
 SCALE: SHOWN
 DRAWN: J. ESUZAR
 JOB NO.:
 SHEET NO.:
 OF A-102 SHEETS.